


LEGEND

DW	DISH WASHER
RF	REFRIGERATOR
S	STOVE
KS	KITCHEN SINK
F	FREEZER
CP	CUPBOARD
HFS	HANDS FREE SINK
CRF	CANTEEN REFRIGERATOR
CF	CANTEEN FREEZER
WM	WASHING MACHINE
D	DRYER
T	TROUGH

KITCHEN PLAN
SCALE 1:50

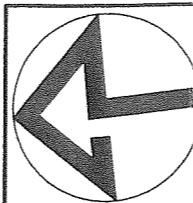

PROJECT:
**SOUTHMOOR PRIMARY
SCHOOL KITCHEN PLAN.**

DRAFTSPERSON:
ADRIAN GIBBS


DETAILS:
MOBILE.....040261 2324
ADDRESS.....65 MUNDY ST MENTONE

SCALE:
1:50

JOB NO:
-

DATE:
26-02-2007


SHEET NO:
1 OF 1

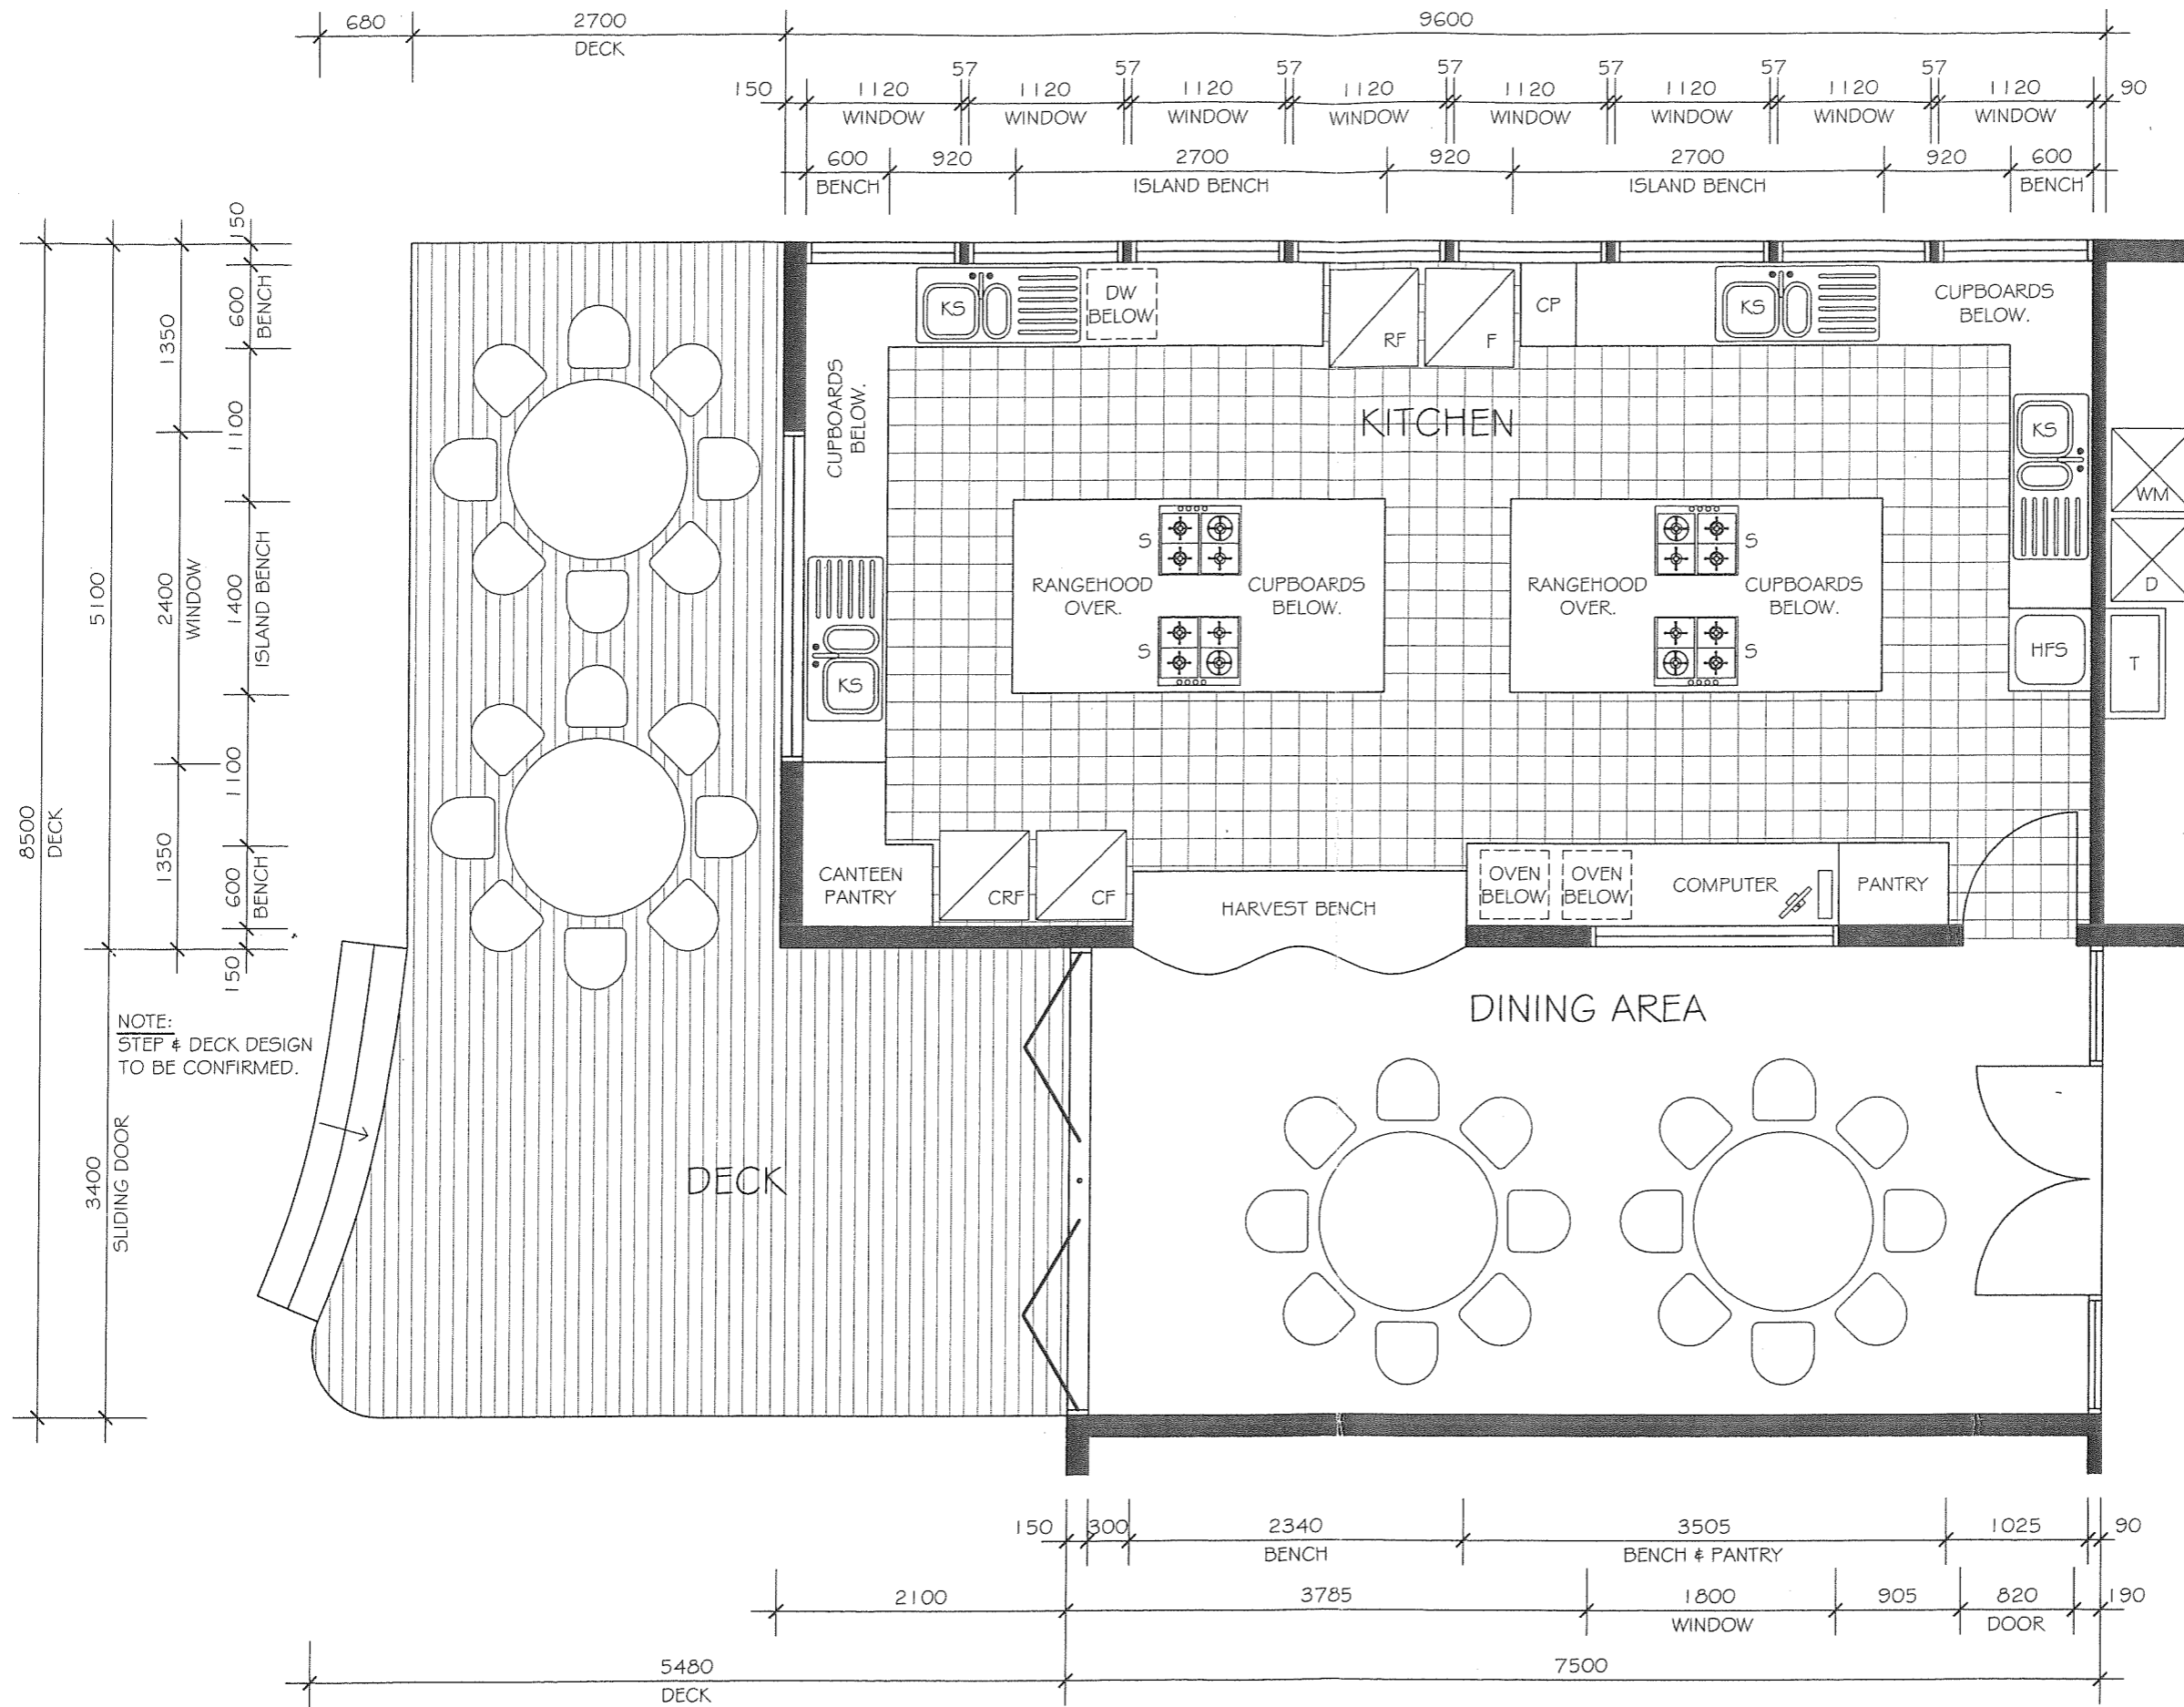

LEGEND

DW	DISH WASHER
RF	REFRIGERATOR
S	STOVE
KS	KITCHEN SINK
F	FREEZER
CP	CUPBOARD
HFS	HANDS FREE SINK
CRF	CANTEEN REFRIGERATOR
CF	CANTEEN FREEZER
WM	WASHING MACHINE
D	DRYER
T	TROUGH

KITCHEN PLAN
SCALE 1:50

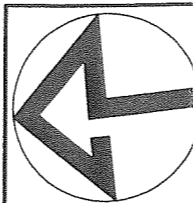

PROJECT:
**SOUTHMOOR PRIMARY
SCHOOL KITCHEN PLAN.**

DRAFTSPERSON:
ADRIAN GIBBS

DETAILS:
MOBILE.....040261 2324
ADDRESS.....65 MUNDY ST MENTONE

SCALE:
1:50

JOB NO:
-

DATE:
26-02-2007

SHEET NO:
1 OF 1